



**Capital Projects & Purchasing Department
113 Mable T. Willis Blvd.
Walterboro, SC 29488
843.539.1968**

**BID: FM-51
CARPET REPLACEMENT AT THE COLLETON COUNTY
MEMORIAL LIBRARY**

DUE: Wednesday, October 17, 2018 @ 11:00am

**Addendum #1
dated 10-12-2018**

The following questions have been submitted for clarification:

Question 1: Will a Bid Bond be required or does the one payment request waive that requirement?

Answer: The single payment for a completed and approved installation waives the bond requirements.

Question 2: Will a Payment Bond be required and if so is the percentage of the Contract 50%?

Answer: See answer to question 1.

Question 3: How many of the gondolas will remain in place?

Answer: All will remain in place.

Question 4: Will we be required to remove and replace any existing resilient base?

Answer: Yes. See section B Scope of Work, item 5.

Question 5: If so, what type and height will you require?

Answer: See Section C: Specification, Item 2.

Question 6: Will we be required to remove and re-install the existing wood base board or moldings?

Answer: All wooden base boards are to stay in place.

Question 7: Will you require attic stock for the Carpet tile and if so, what quantity?

Answer: Yes. 100 sf

Question 8: Who is responsible for the moving of items on the movable shelves?

Answer: The owner.

Question 9 Who is responsible for the moving of the office and Library furniture?

Answer: The Contractor

Question 10 Who is responsible for the moving of the equipment located throughout the areas of new carpet installation?


Answer: The Contractor

Question 11 Do the following rooms get carpet?

Answer: Storage 102 - NO
Vestibule 137 - NO
Storage 140 – NO

- A PDF drawing of the facility is attached. As noted in the Pre-bid meeting, it was the contractor's responsibility to measure the facility during that meeting. Colleton County makes no guarantees that this PDF drawing is accurate and to scale. Contractors taking measurements from this PDF do so at their own risk.
- The start date for construction is being changed to **Saturday, January 19, 2019**. It is imperative that work start on this day. The office area will be ready for installation on this date and should be **completed by 12:00 pm Tuesday January 22, 2019**. The rest of the facility will follow this.
- Whereas the tile size in the specification is listed as a standard size, a metric size equivalent to the request size is acceptable.
- The days for completion are being extended from 10-days to 20-days for completion with work on Saturdays and Sundays being acceptable.

GENERAL NOTES TO FLOOR PLAN:
 1. PARTITION TYPES, REFERENCE DRAWING A14 AND A15 FOR PARTITION TYPES
 2. PATCH CONCRETE FLOOR WHERE CUT FOR SELECTIVE DEMOLITION
 3. FILL ABANDONED HVAC FLOOR DRILLER WITH CONCRETE

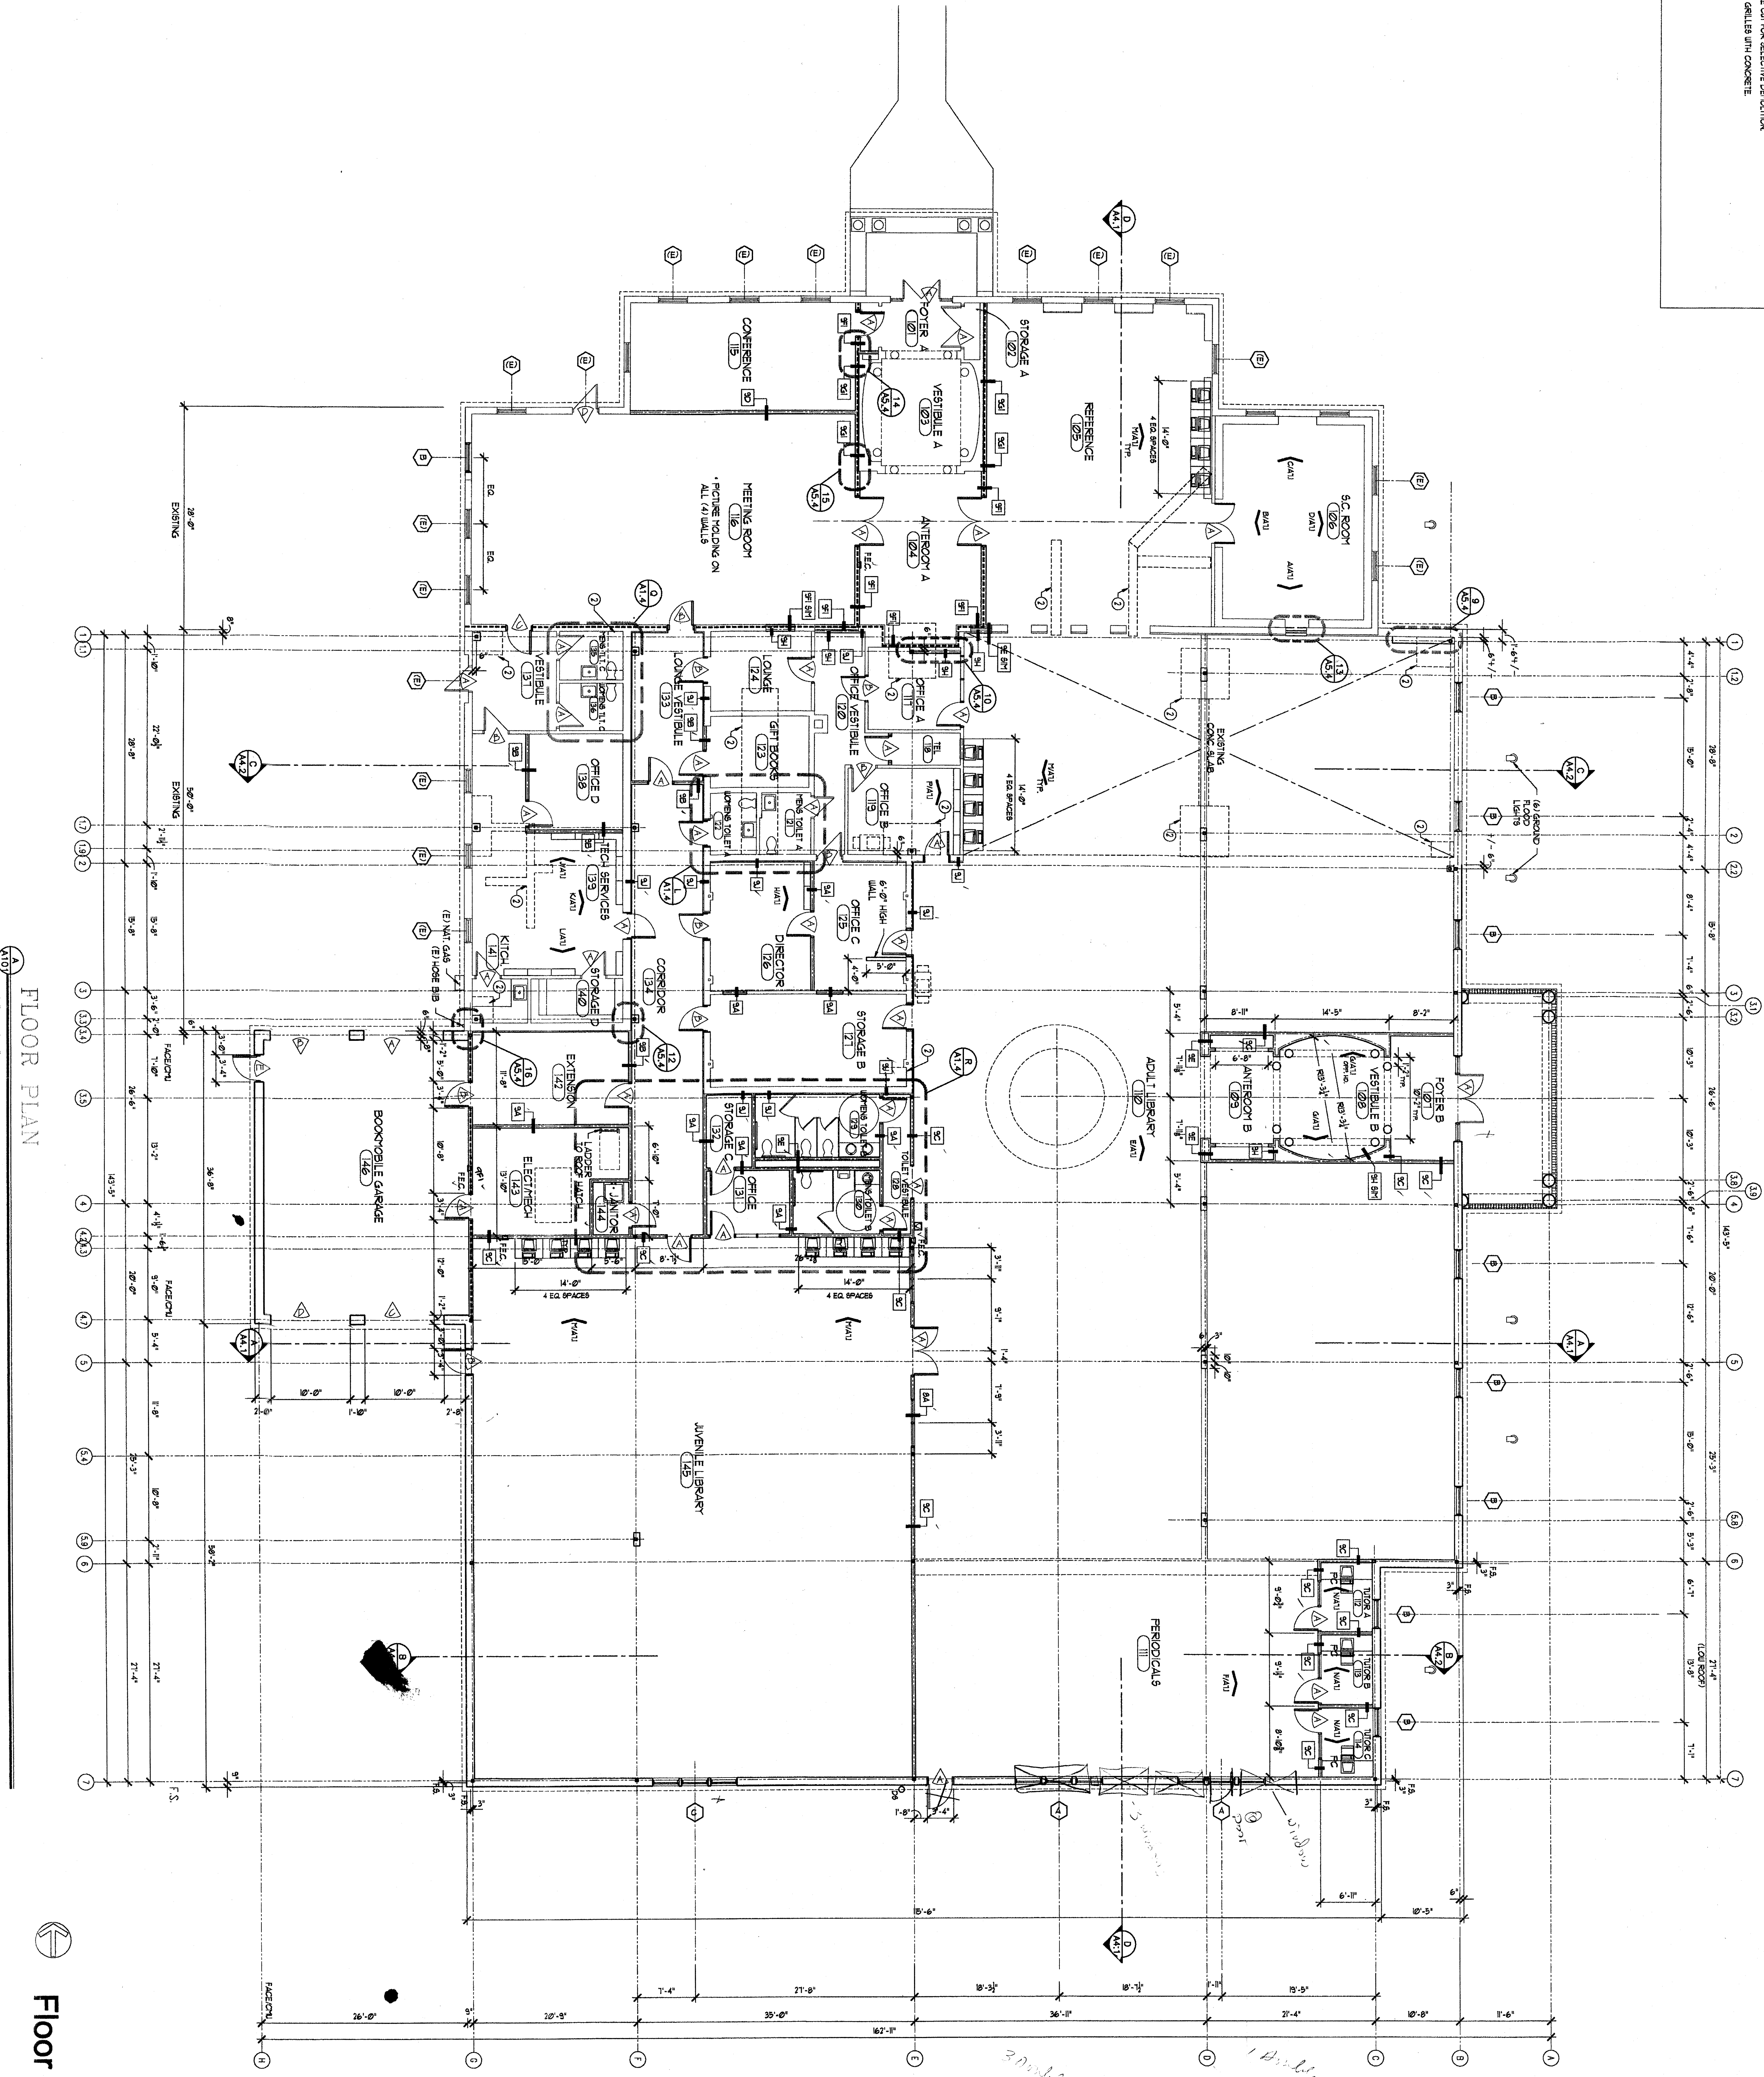

FLOOR PLAN
 1/8" = 1'-0"

Floor Plan
 1/8" = 1'-0"

OF SHEETS
A1.1
 SHEET NUMBER

Alterations and Additions to:
**THE COLLETON COUNTY
 MEMORIAL LIBRARY**
 600 Hampton Street
 Walterboro, South Carolina

REVISION	DATE	BY

PROJECT NO.
 91016
 PROJ. PHASE
 CD
 DATE
 8/23/99
 DRAWN BY
 SSS
 CHECKED BY
 FEG

CRAIG GAULDEN & DAVIS
 ARCHITECTURE • PLANNING • INTERIOR DESIGN
 19 WASHINGTON PARK, GREENVILLE, SC 29601 864/242-0761 FAX 864/233-2319

Copyright © 1997, By Craig, Gaulden & Davis, Inc.